




6M x 3M SHELL BOOTH

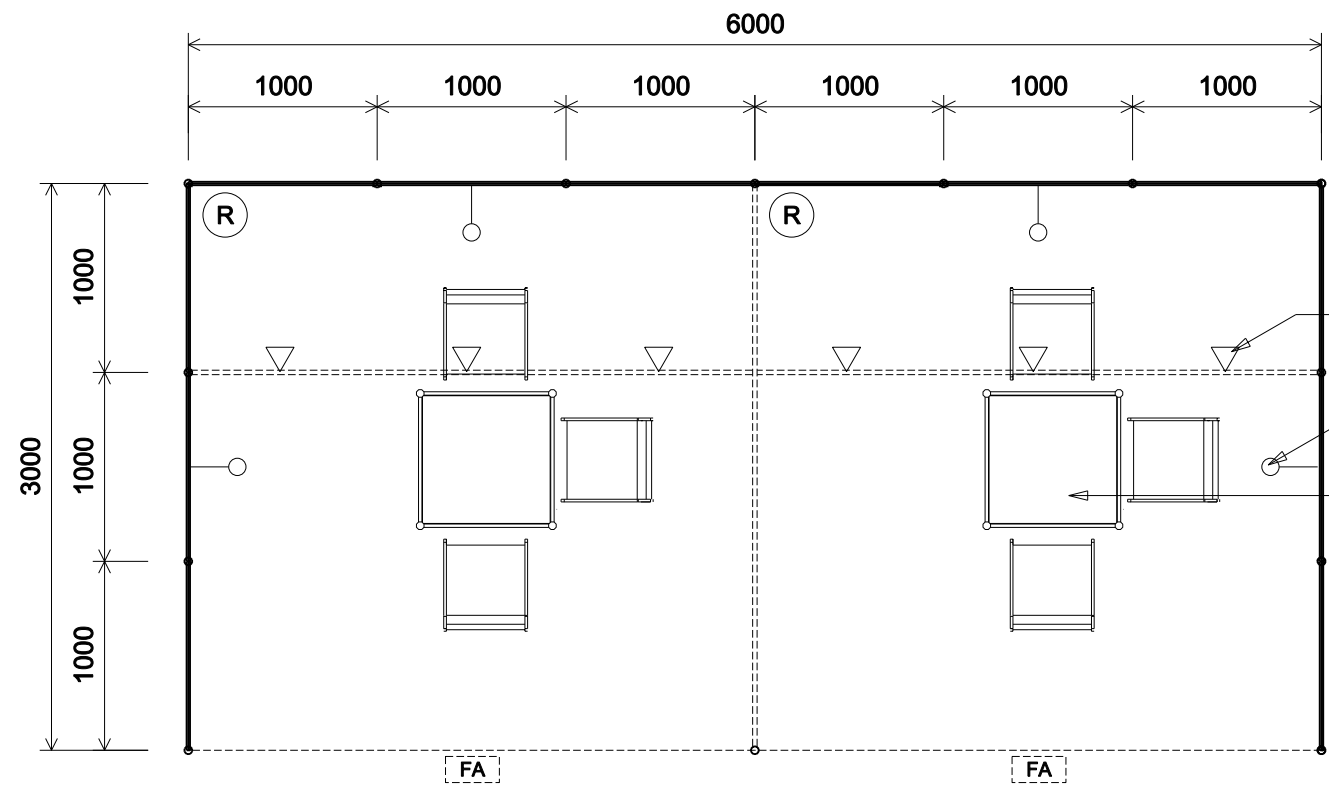

TOP VIEW

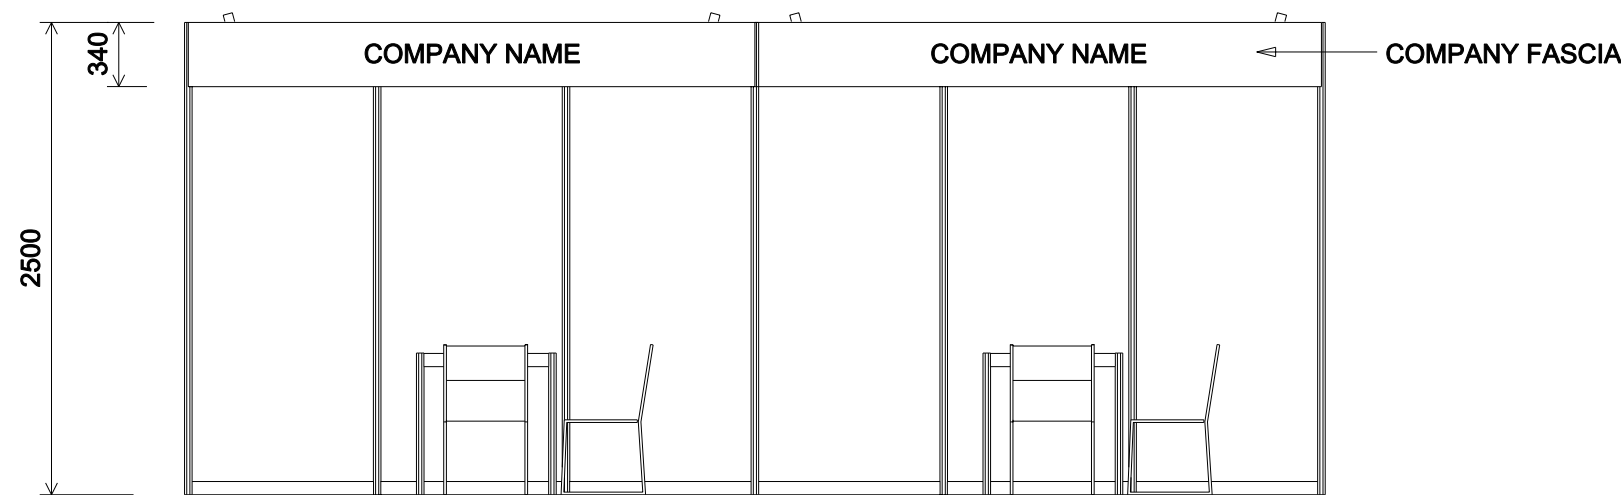

FRONT ELEVATION

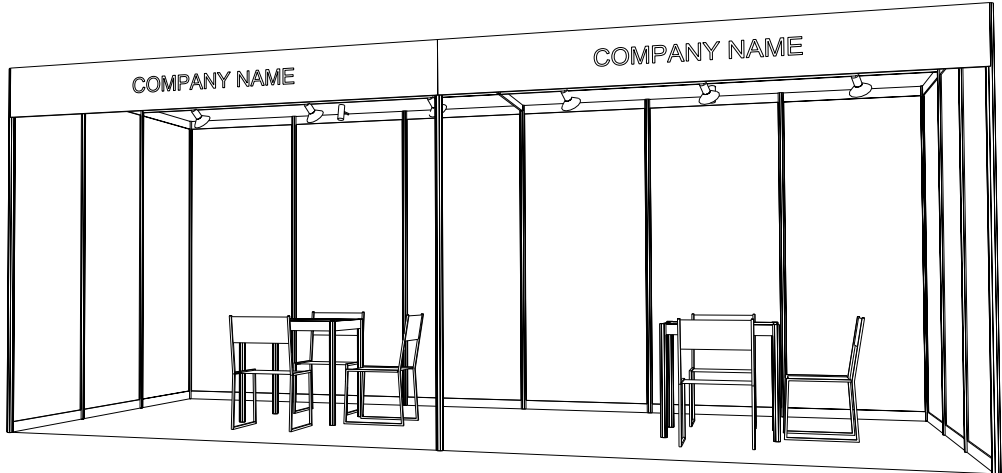

PERSPECTIVE (N.T.S)

- 23W ENERGY SAVING LAMP SPOTLIGHT(YELLOW LIGHT)
- 23W ENERGY SAVING LAMP LONGARMED SPOTLIGHT (YELLOW LIGHT)
- 700x700x750 MEETING TABLE W/ 3 CHAIRS

SHELL BOOTH FACILITIES

LEGEND	DESCRIPTION	QTY
	MEETING TABLE 700x700x750mm (LxWxH)	2
	BLACK LEATHER CHAIR	6
	COMPANY FASCIA	2
	23W ENERGY SAVING LAMP LONGARMED SPOTLIGHT (YELLOW LIGHT)	4
	23W ENERGY SAVING LAMP SPOTLIGHT(YELLOW LIGHT)	6
	CARPET	18 SQ.M.
	CEILING BEAM	9M
	RUBBISH BIN	2

FILE PATH - G:\a-Booth drawing\0427 AWE_Print_Pack\CR INTERNAL USE\B11A_6x3_shell.dgn



NOTES UNLESS OTHERWISE SPECIFIED ALL DIMENSIONS ARE IN MM.

.....
.....
.....

.....
.....
.....

REVISION

DATE:	27-10-2011
SCALE:	1 : 40(A3)
DRAWN BY:	marky
CHECKED BY:	

TITLE

6M x 3M
SHELL BOOTH

PROJECT

HK INT'L
PRINTING & PACKAGING
FAIR
DATE: 27-30 Apr 2012

SHEET

B11A