




6M x 3M SHELL RIGHT CORNER BOOTH

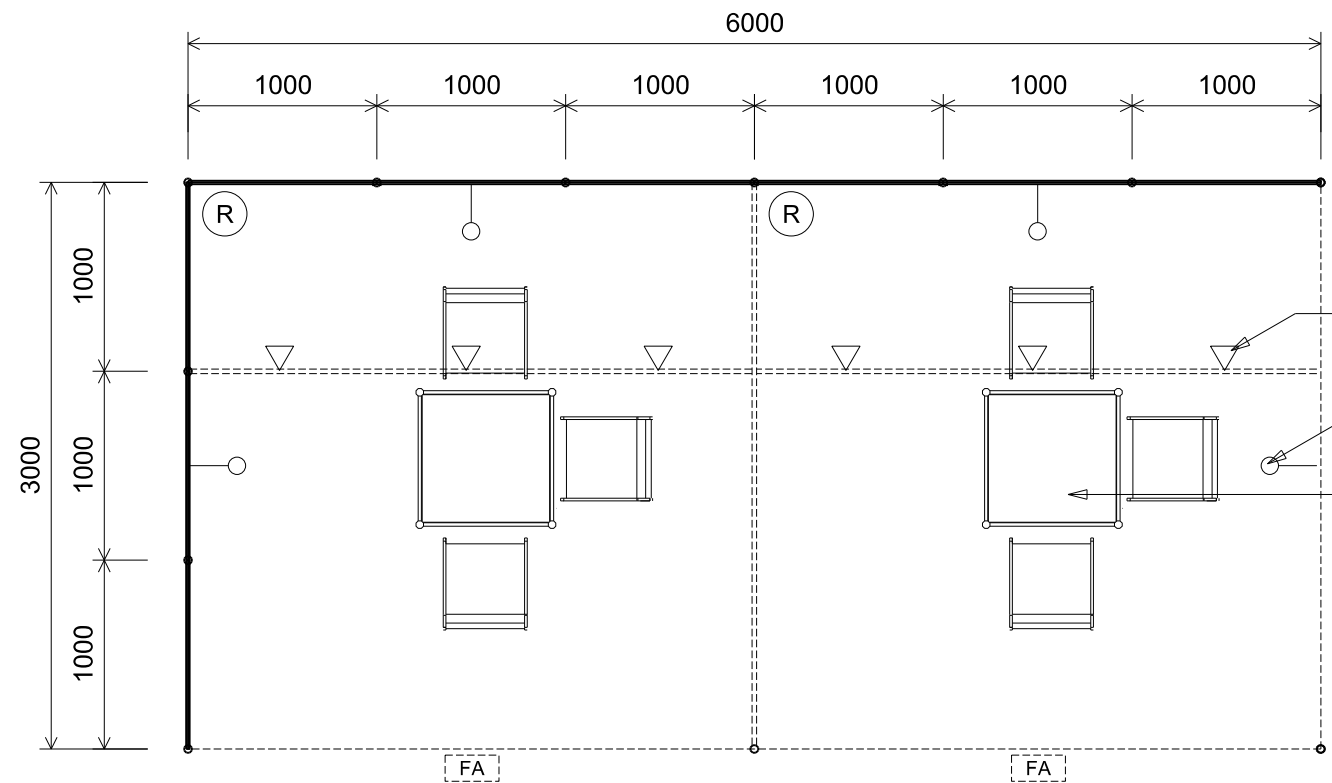

TOP VIEW

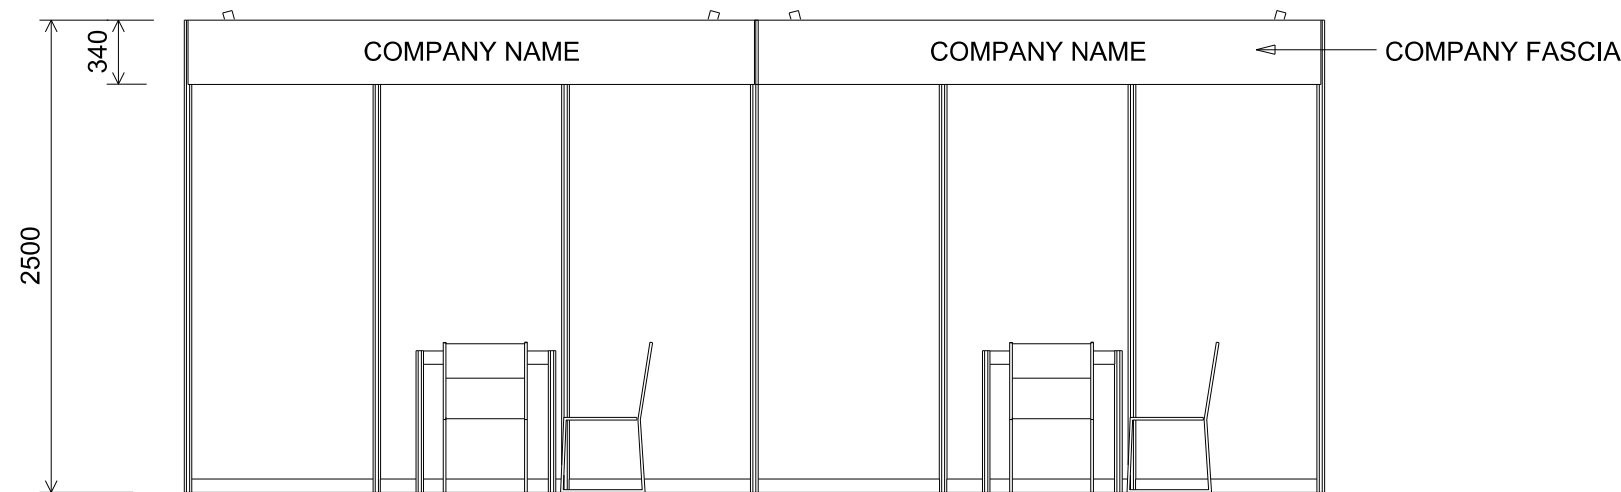

FRONT ELEVATION

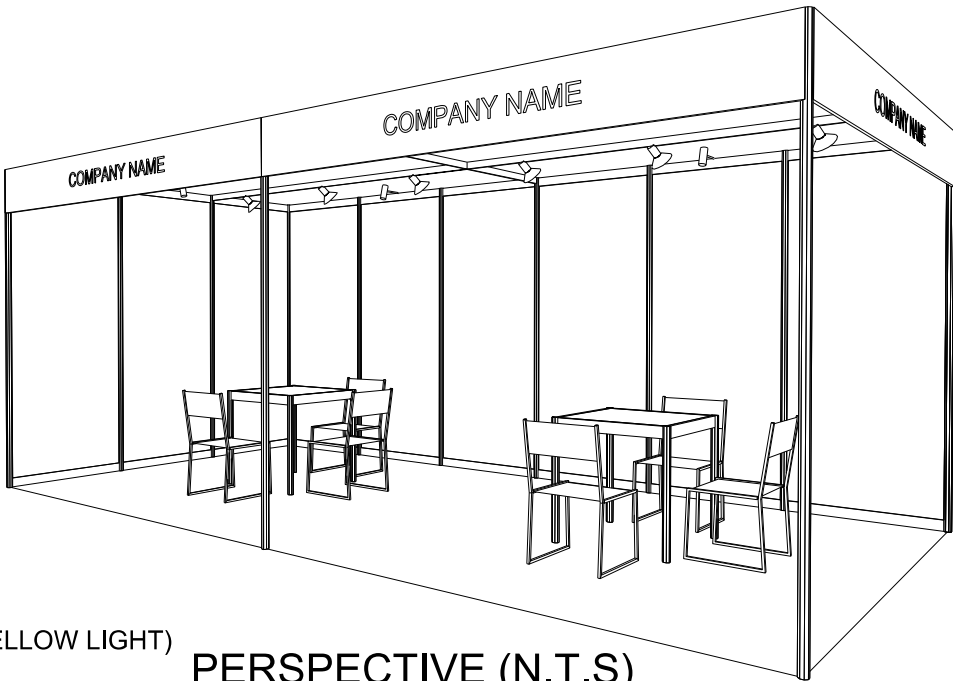

PERSPECTIVE (N.T.S)

SHELL BOOTH FACILITIES

LEGEND	DESCRIPTION	QTY
	MEETING TABLE 700x700x750mm (LxWxH)	2
	BLACK LEATHER CHAIR	6
	COMPANY FASCIA	3
	23W ENERGY SAVING LAMP LONGARMED SPOTLIGHT (YELLOW LIGHT)	4
	23W ENERGY SAVING LAMP SPOTLIGHT (YELLOW LIGHT)	6
	CARPET	18 SQ.M.
	CEILING BEAM	9M
	RUBBISH BIN	2



NOTES UNLESS OTHERWISE SPECIFIED ALL DIMENSIONS ARE IN MM.

.....
.....
.....

.....
.....
.....

REVISION

DATE:	.
SCALE:	1 : 40 (A3)
DRAWN BY:	marky
CHECKED BY:	

TITLE
6M x 3M
SHELL RIGHT CORNER
BOOTH

PROJECT
HK INT'L
PRINTING & PACKAGING
FAIR
DATE: .

SHEET
B11B