




6M x 3M STANDARD BOOTH

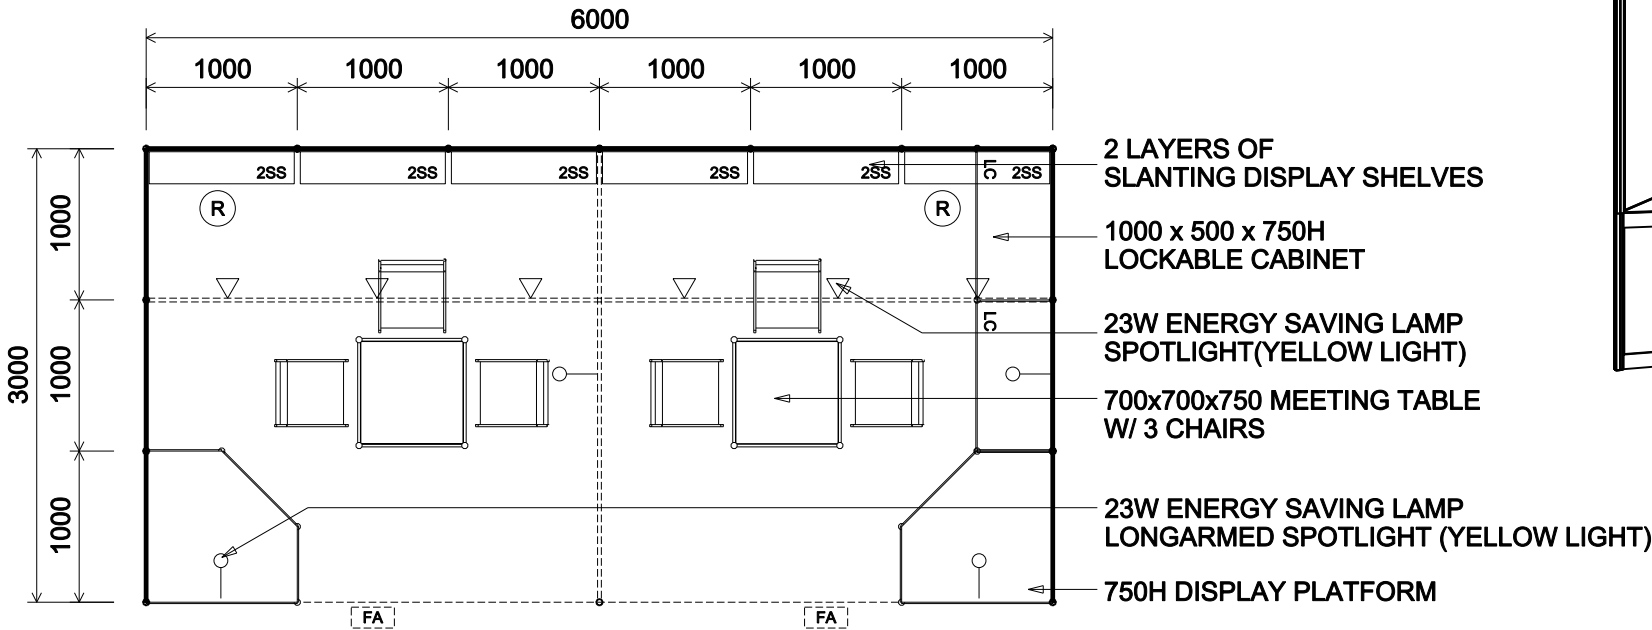

TOP VIEW

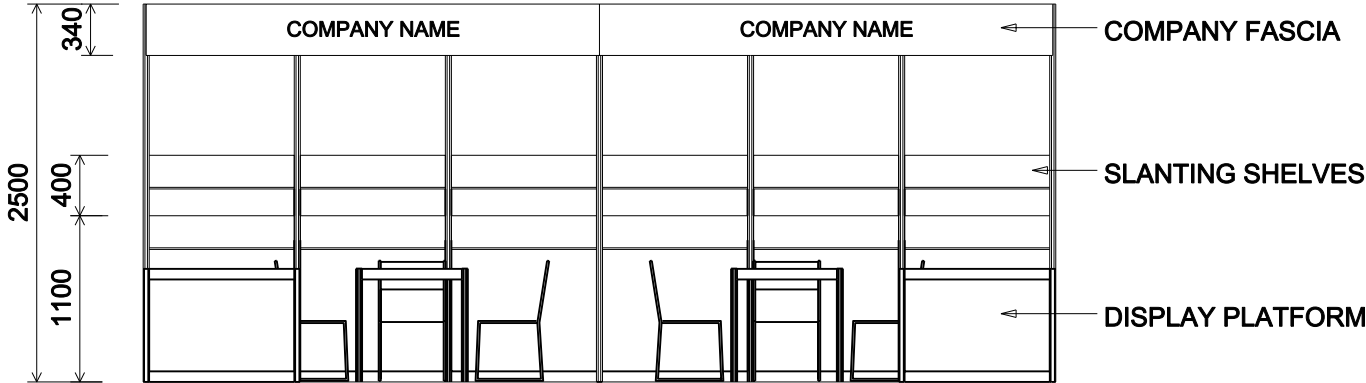

FRONT ELEVATION

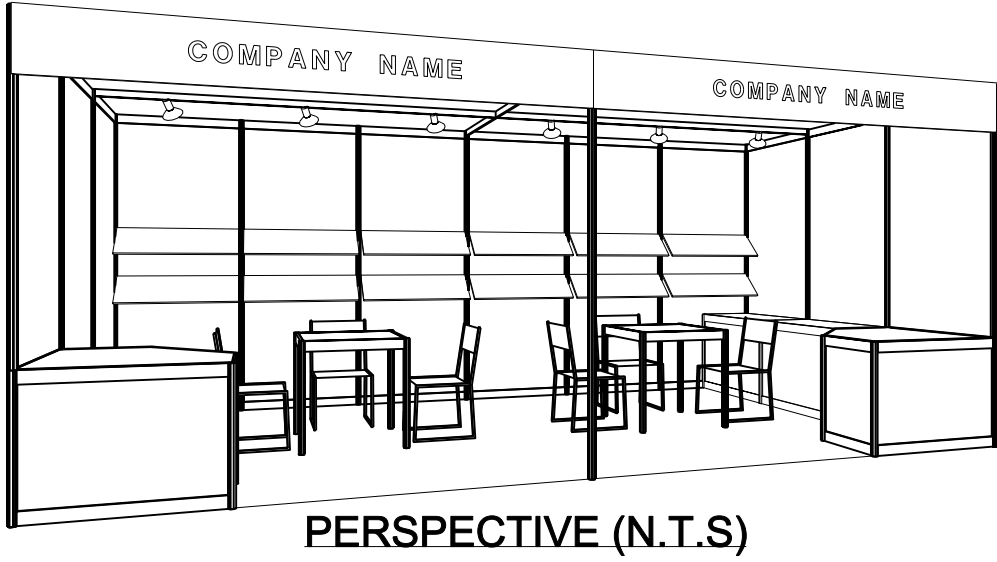

PERSPECTIVE (N.T.S)

STANDARD BOOTH FACILITIES

LEGEND	DESCRIPTION	QTY
	1000 X 1000 X 750MM H DISPLAY PLATFORM	2
	MEETING TABLE 700x700x750mm (LxWxH)	2
	BLACK LEATHER CHAIR	6
	COMPANY FASCIA	2
	23W ENERGY SAVING LAMP LONGARMED SPOTLIGHT (YELLOW LIGHT)	4
	23W ENERGY SAVING LAMP SPOTLIGHT(YELLOW LIGHT)	6
	CARPET	18 SQ.M.
	CEILING BEAM	9M
	SLANTING SHELVES	12M
	RUBBISH BIN	2
	1000L x 500D x 750MM H LOCKABLE CABINET	2



NOTES UNLESS OTHERWISE SPECIFIED ALL DIMENSIONS ARE IN MM.

.....
.....
.....

.....
.....
.....

REVISION

DATE:	27-10-2011
SCALE:	1 : 50(A3)
DRAWN BY:	marky
CHECKED BY:	

TITLE
6M x 3M
STANDARD BOOTH

PROJECT
HK INT'L
PRINTING & PACKAGING
FAIR
DATE: 27-30 Apr 2012

SHEET
B12A